




insight  
design

2930 Northeast  
2nd Court  
Miami, Florida  
33137  
305.545.4964

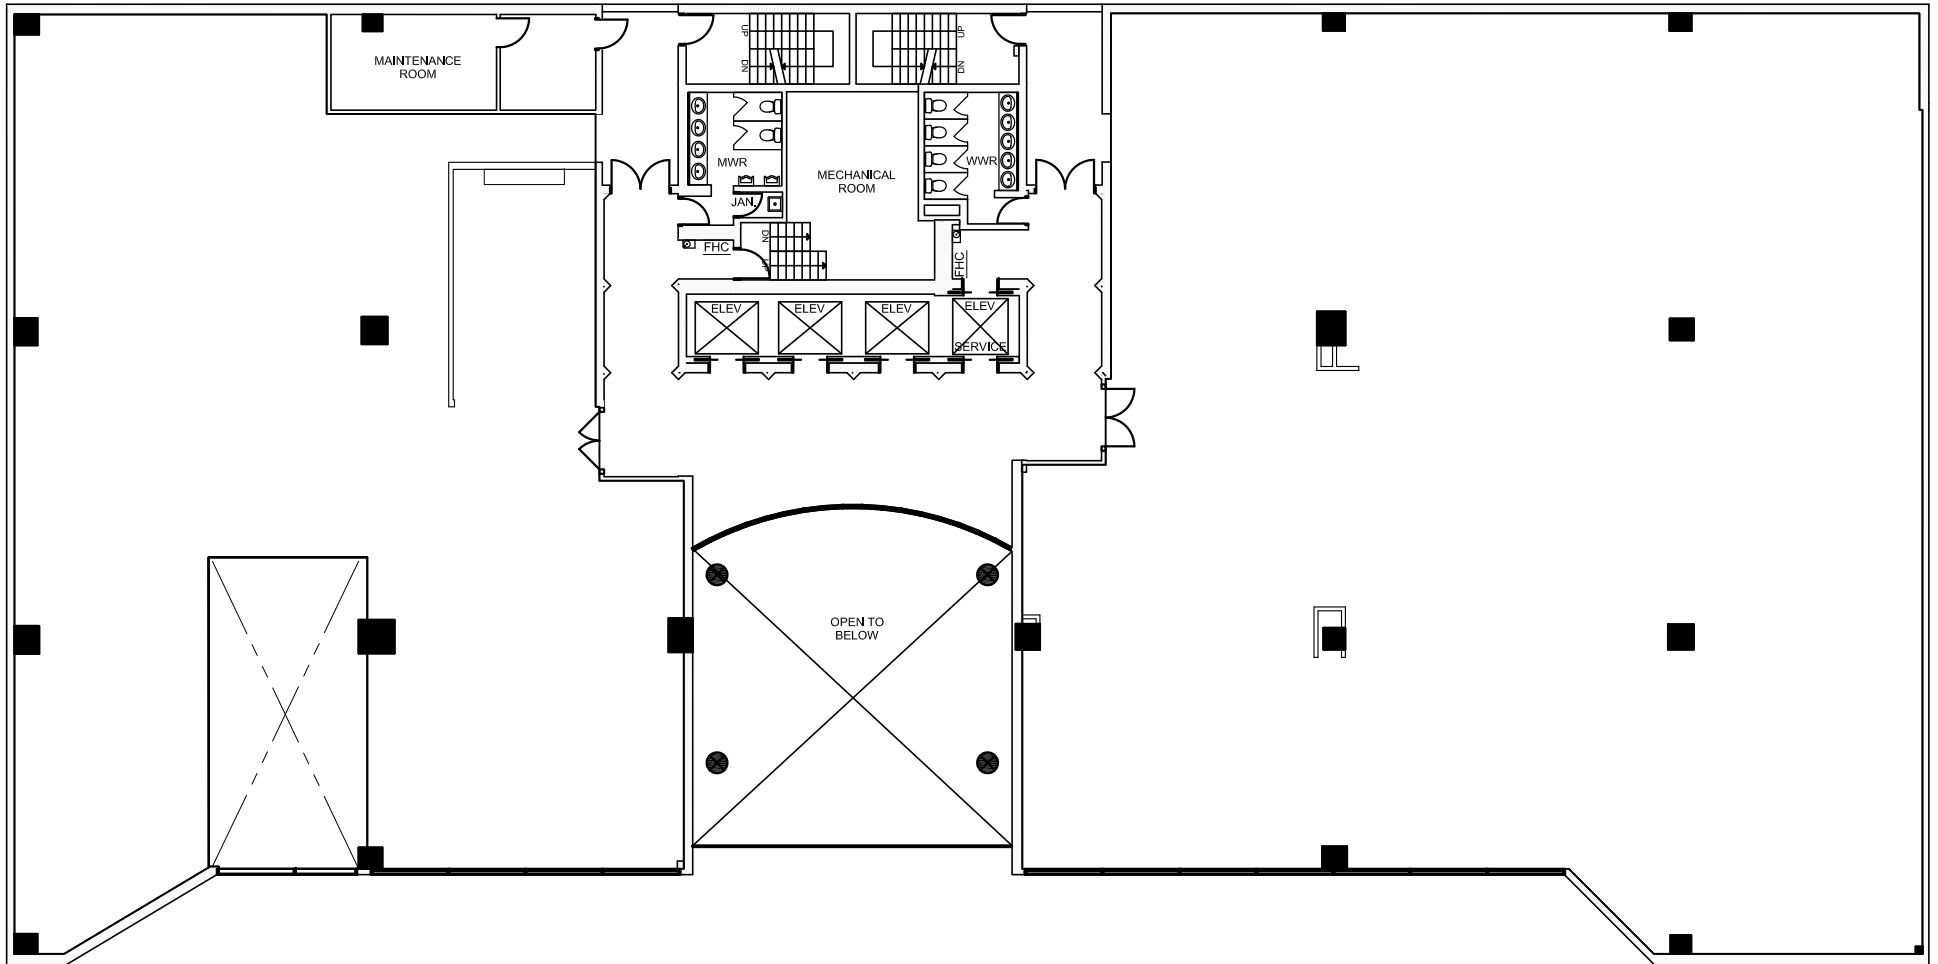

# 255 Alhambra

Suite 201

Spec Suitew 200/201 / Proposed Shell Plan

N.T.S.



PROJECT NO:	0715-22/23
DRAWN BY:	I.M.
DATE:	06/03/19
SCALE:	N.T.S.
SHEET NO:	SK-1